



LENGTEPROFIEL
Vaddenhoek 4

SCHALEN
Hor: 1/500
Vert: 1/100

Vergelijkingsvlak
20.00 m T.A.W.

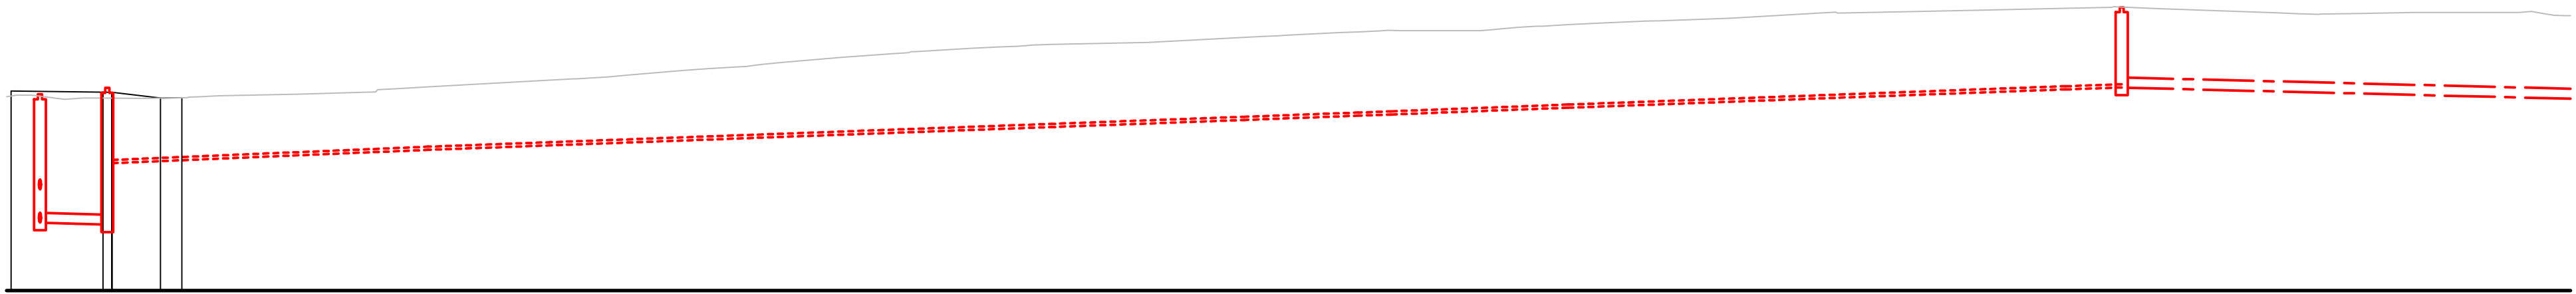

Profielnummer	
Tussenafstand	
Best. hoogte as-weg	
Ontworpen weghoogten	
Hellingen	
Booggegevens	
DWA	Tussenafstand
	Helling en Ø
	Bodemhoogte
	Max. Hydr. Peil
	Legkarak.

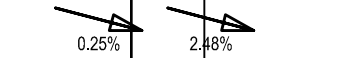22										21										20										19										18	
23.88 23.82 23.83 23.82 23.82 23.87 23.89 23.91 23.92 23.94 24.01 24.05										24.18 24.21 24.24 24.28 24.33 24.37 24.41 24.44 24.49 24.54 24.59 24.63 24.67 24.71 24.76 24.79 24.82 24.84 24.87 24.89										24.93 25.03 25.07 25.09 25.13 25.16 25.17 25.17 25.17 25.18 25.21 25.24 25.28 25.29 25.32 25.36										25.41 25.52 25.57 25.61 25.63 25.61 25.62 25.65 25.68 25.69 25.51 25.51 25.53	
	
Recht 9.56 m										Bocht 32.35 m										Recht 12.04 m										Bocht 49.99 m										Recht 19.13 m										Recht 3.22 m Bocht 11.32 m										Bocht 17.72 m										Recht 49.40 m										Bocht 9.21 m										Recht 11.77 m										Bocht 8.77 m										Recht 16.54 m										Bocht 5.62 m									
18 P1																														210.00 m																				G17										53 m	
0 - 5.00‰																														Persleiding PE100 SDR11 DN63mm DI51.4mm - 7.35‰																														Ø 200 - 5.01‰	
85 31 22.50	24.04 24.04										23.77	
Zc+Zc																														Z+Z																														Zc+Z+Z	