
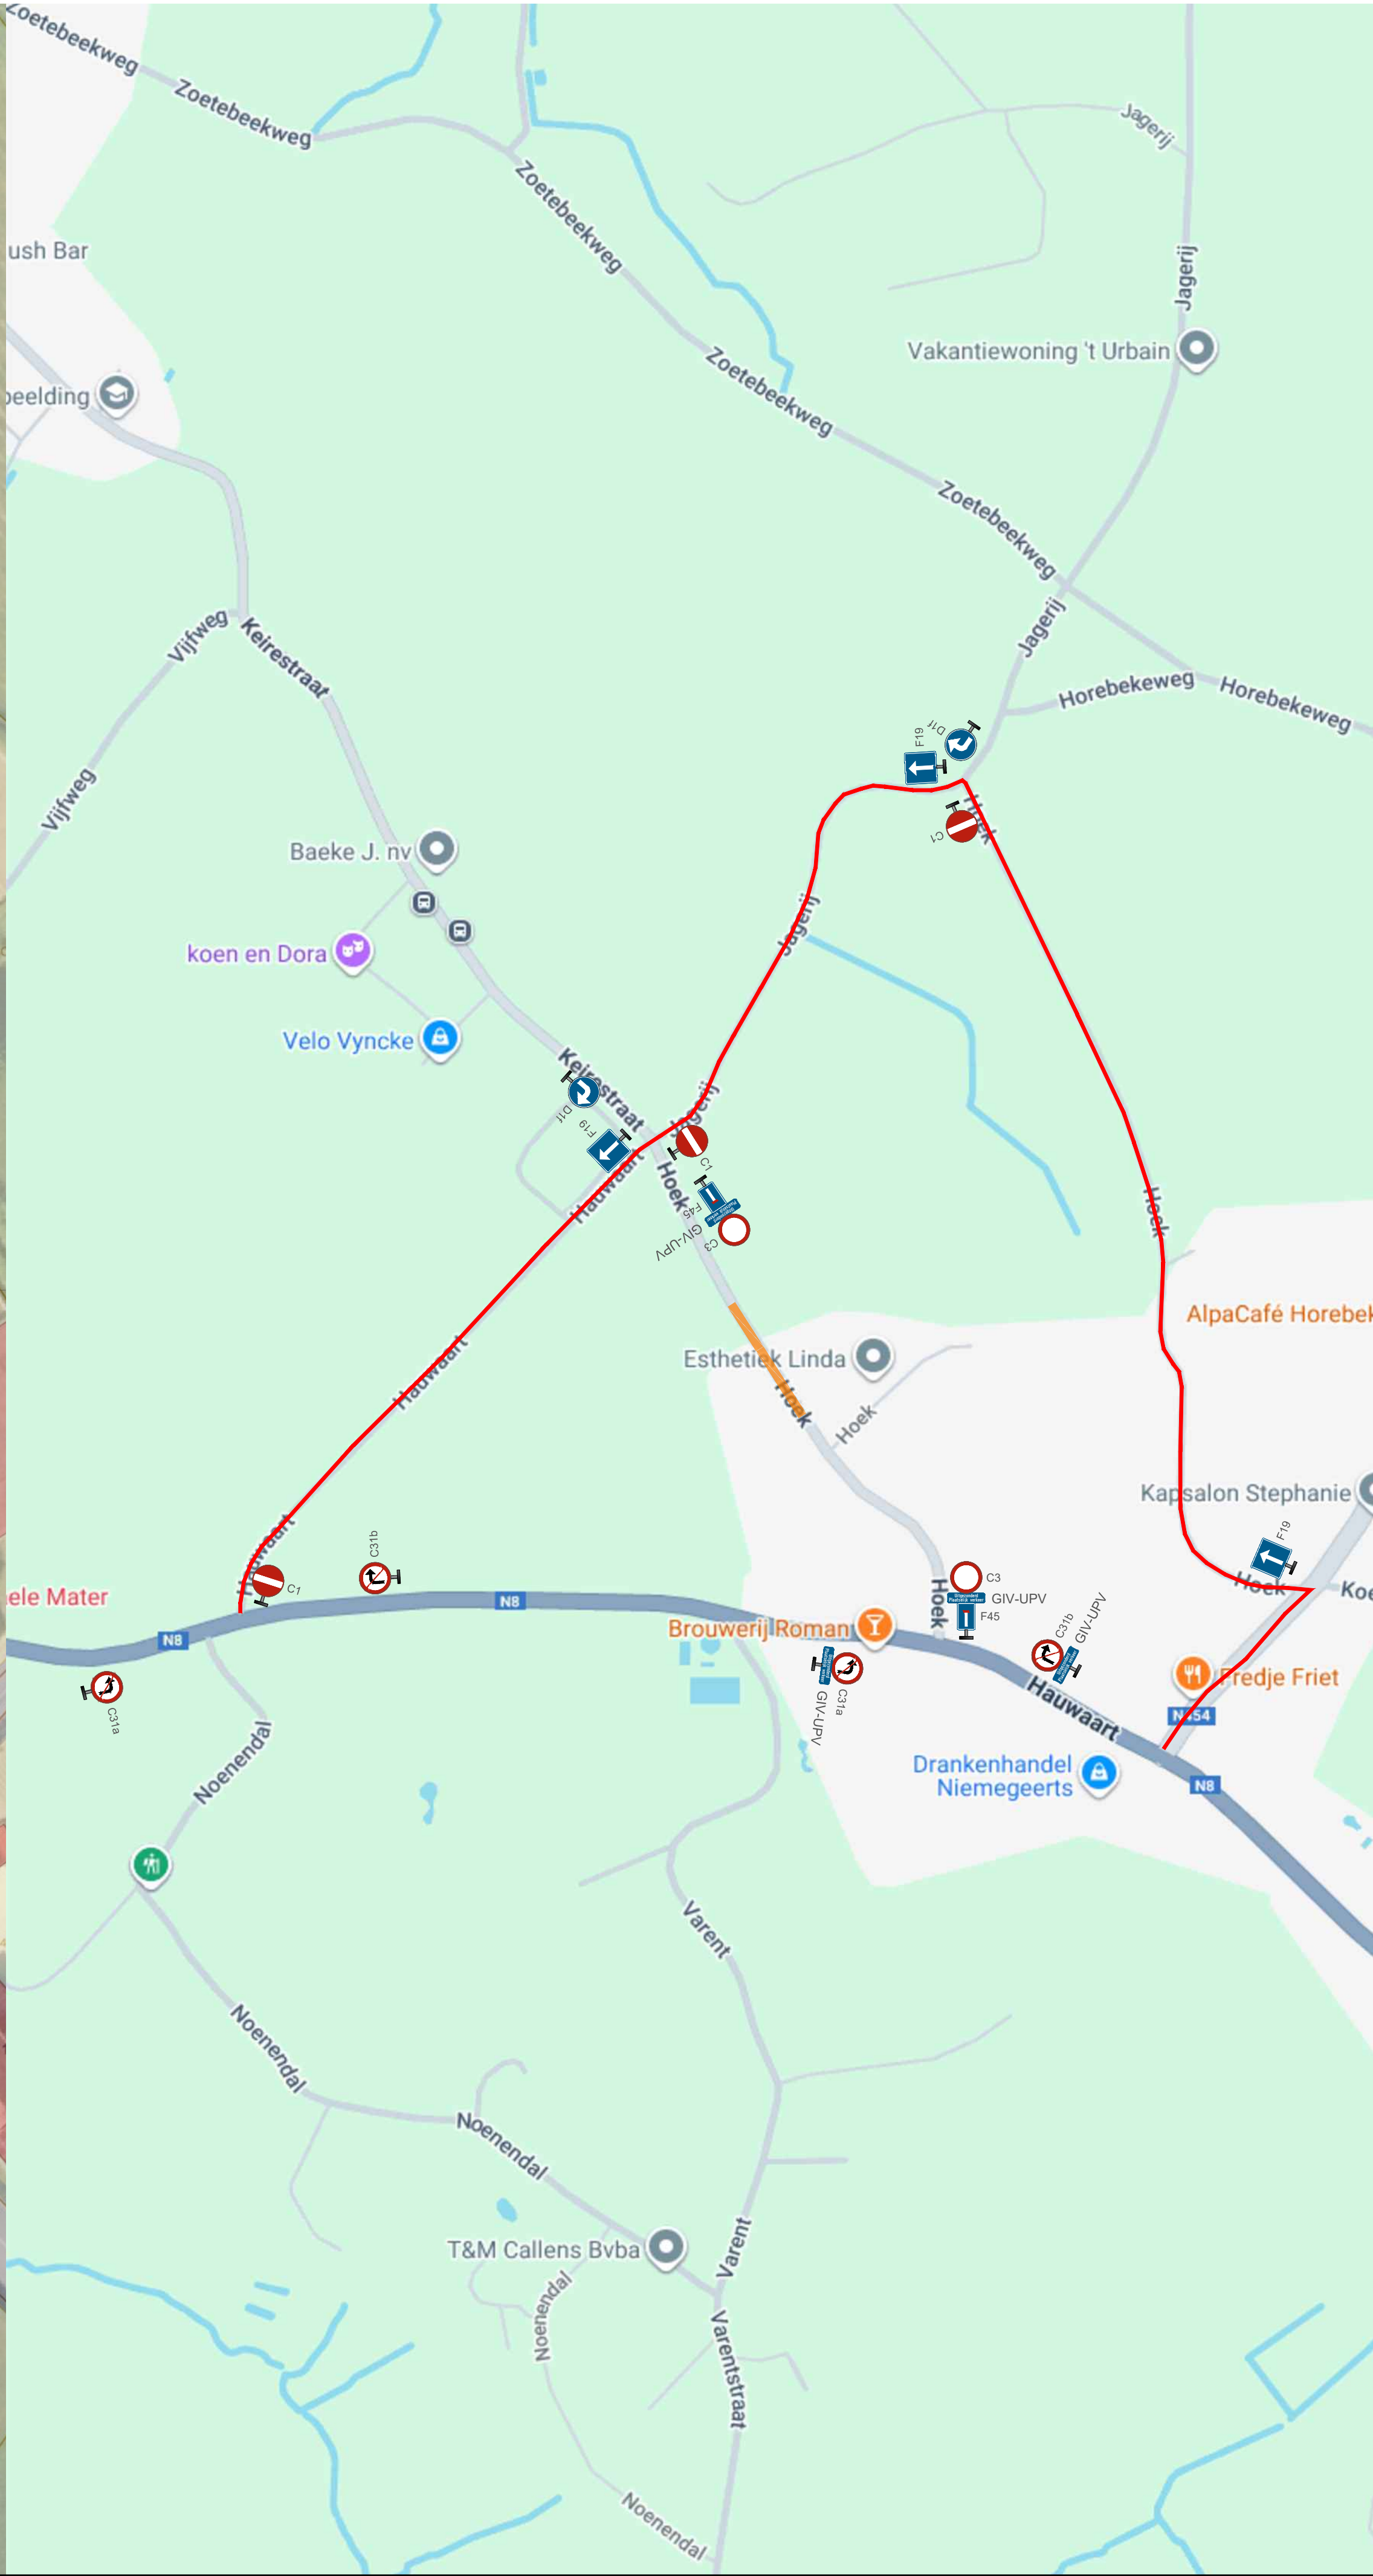


Signalisatie plan

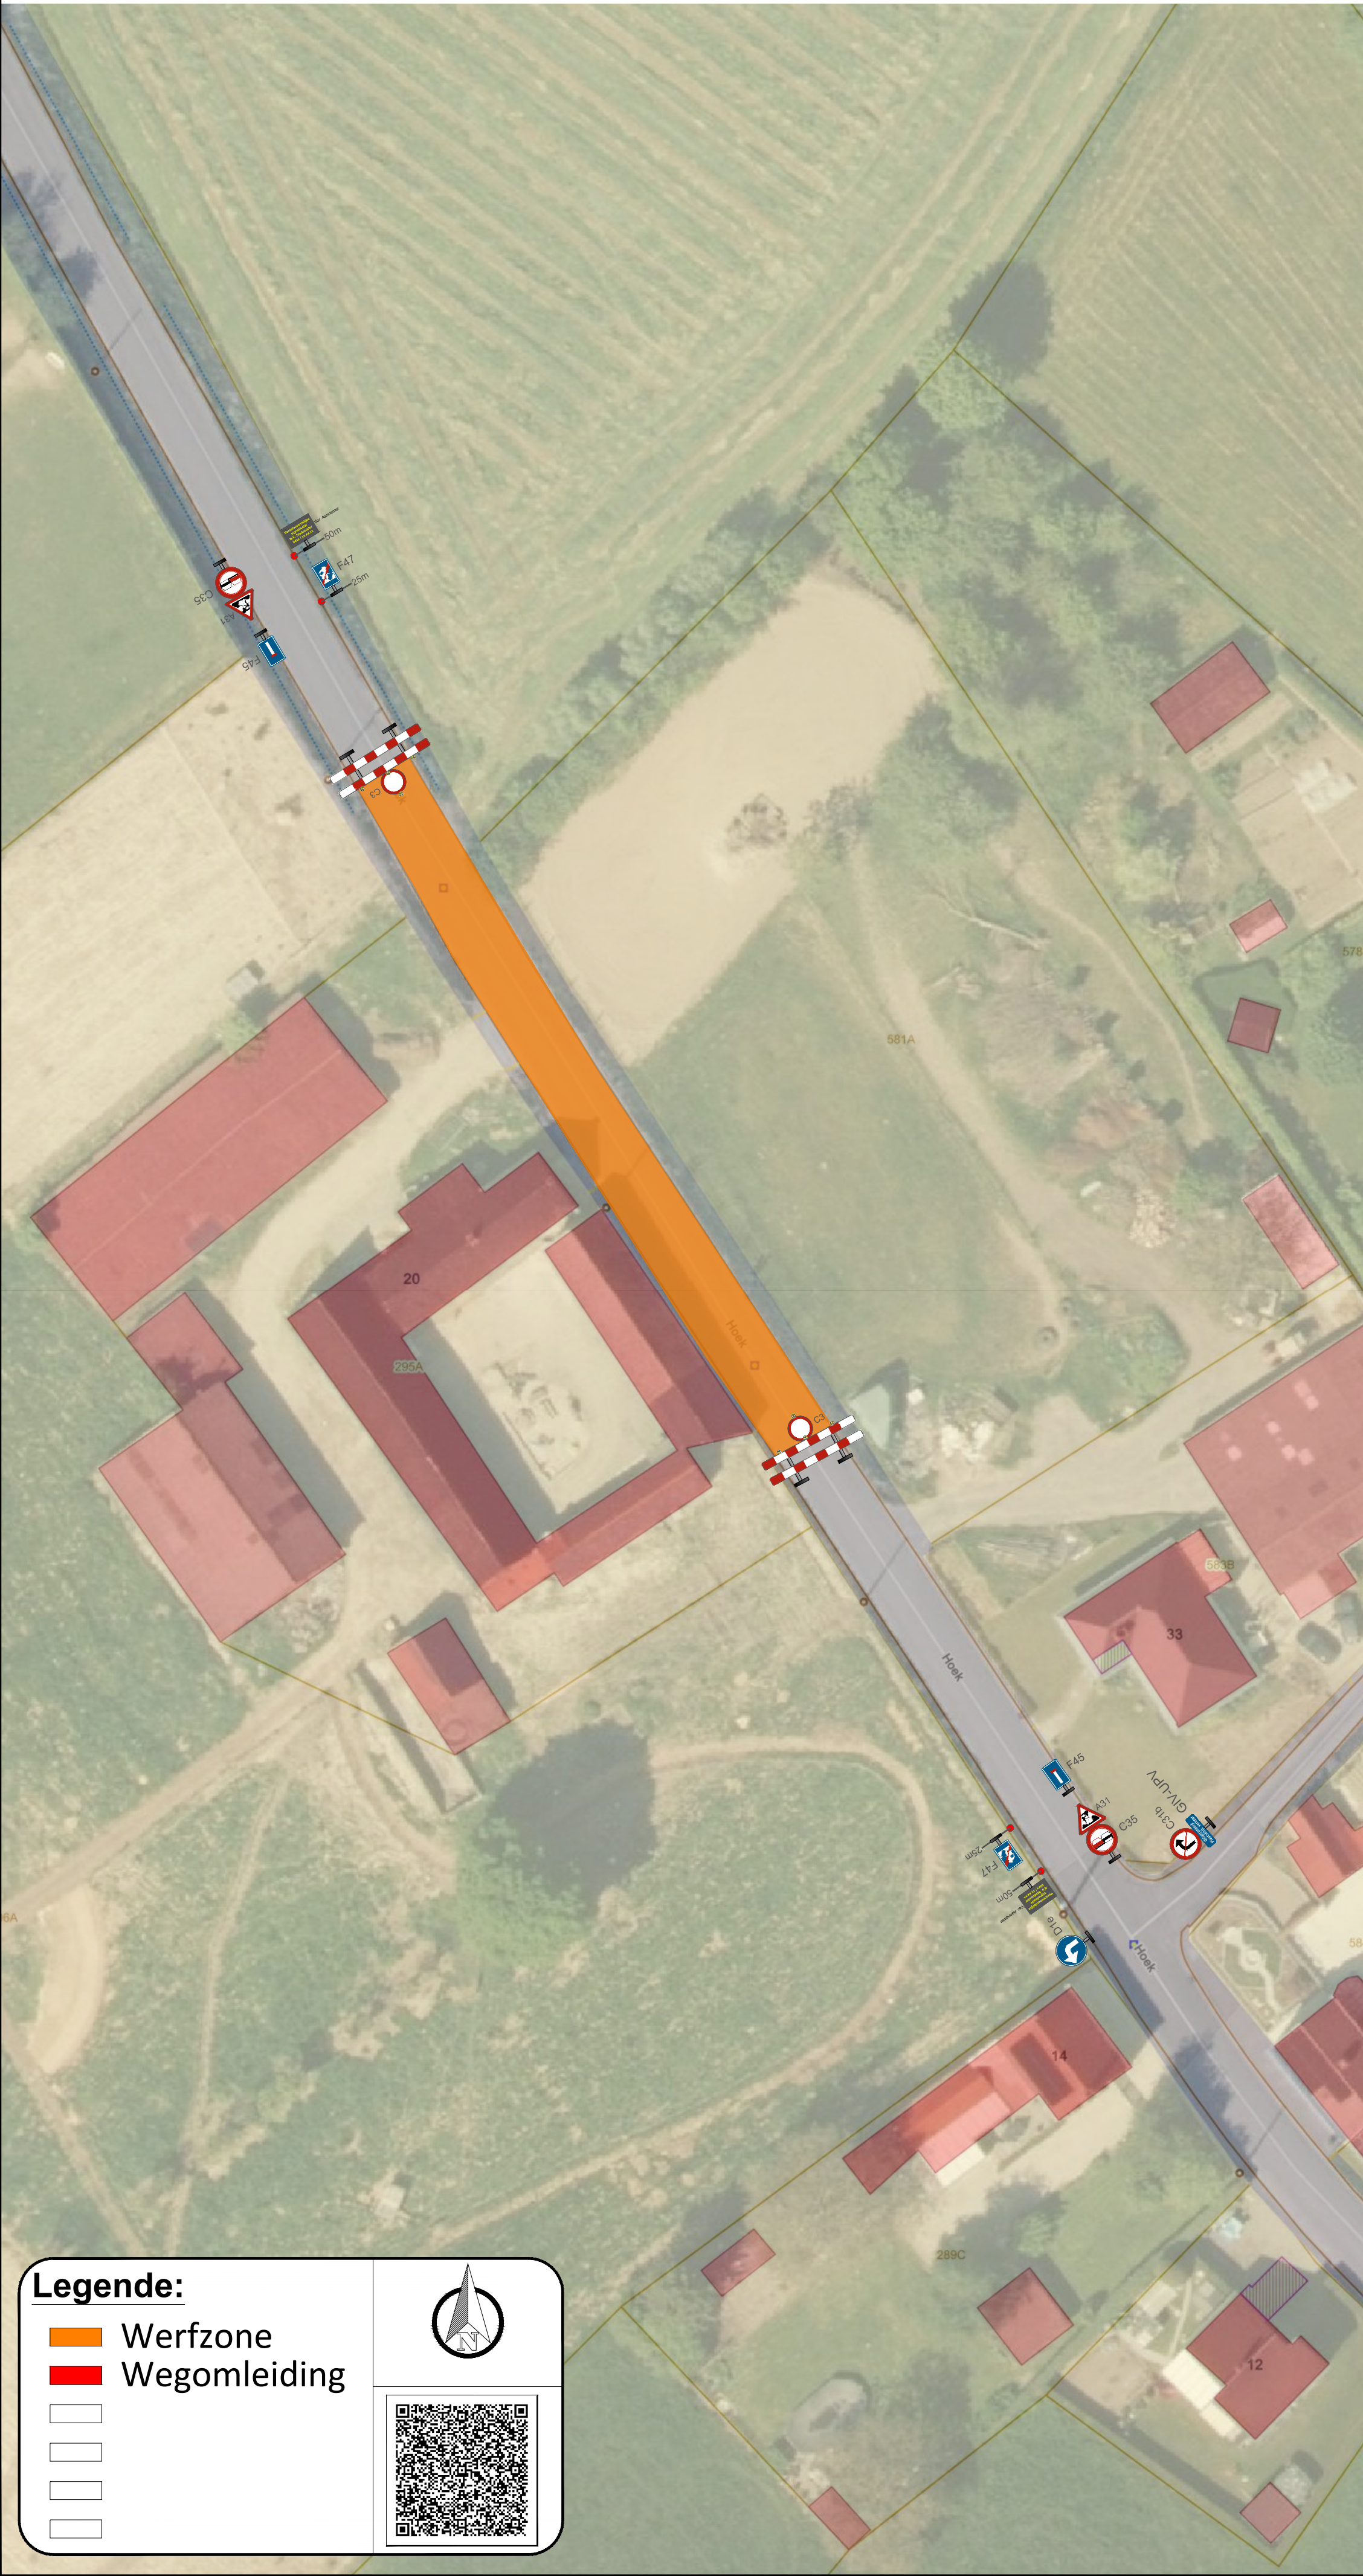

BORDENLIJST	Aantal	Simulatie
Barricade	2	
C1:C1	3	
C3:C3	2	
C31a:C31a	1	
C31a:C31a + UPV	2	 C31a  GIV-UPV
C31b:C31b	1	
C31b:C31b + UPV	3	 C31b  GIV-UPV
C35:C35 + A31	3	 A31  C35
D1:D1e	1	
D1:D1f	2	
F19	3	
F45:F45	2	
F47	2	
KB:C3 + UPV + F45	3	 C3  GIV-UPV  F45
Verantwoordelijke aannemer	2	

DECKX

STADSBADER

STADSBADER
CONTRACTORS

STADSBADER

GROUP

Stadsbader NV

Signalisatiedienst - Tekenbureau

Kanaalstraat 1, 8530 Harelbeke
Tel. 056 26 06 66
www.stadsbader.com

info@stadsbader.com
tekenbureau@stadsbader.com
vergunningen@stadsbader.com

WITVELD

ASPHALT

Oudenaarde

Hoek 20

Vervaning riooldeksel, midden rijweg

Signalisatieplan

Werfnummer: ***SF24-0188-OH***

Documentnummer: **SIG25-1003**

Revisielog:

Index:	Datum:	Wijziging:	Auteur:
A	2/10/2025	Eerste Uitgave	Nathan Ballegeer
B			
C			
D			
E			
F			
G			
H			
I			
J			
K			
L			
M			

Auteur:	Aanvrager:	Datum:	Formaat:
Nathan Ballegeer	Yves Van Langenhove	2/10/2025	A1